


DRAWING NUMBER

DRAWING NUMBER

DRAWING NUMBER

TAX MAP - 11.03

DRAWING NUMBER

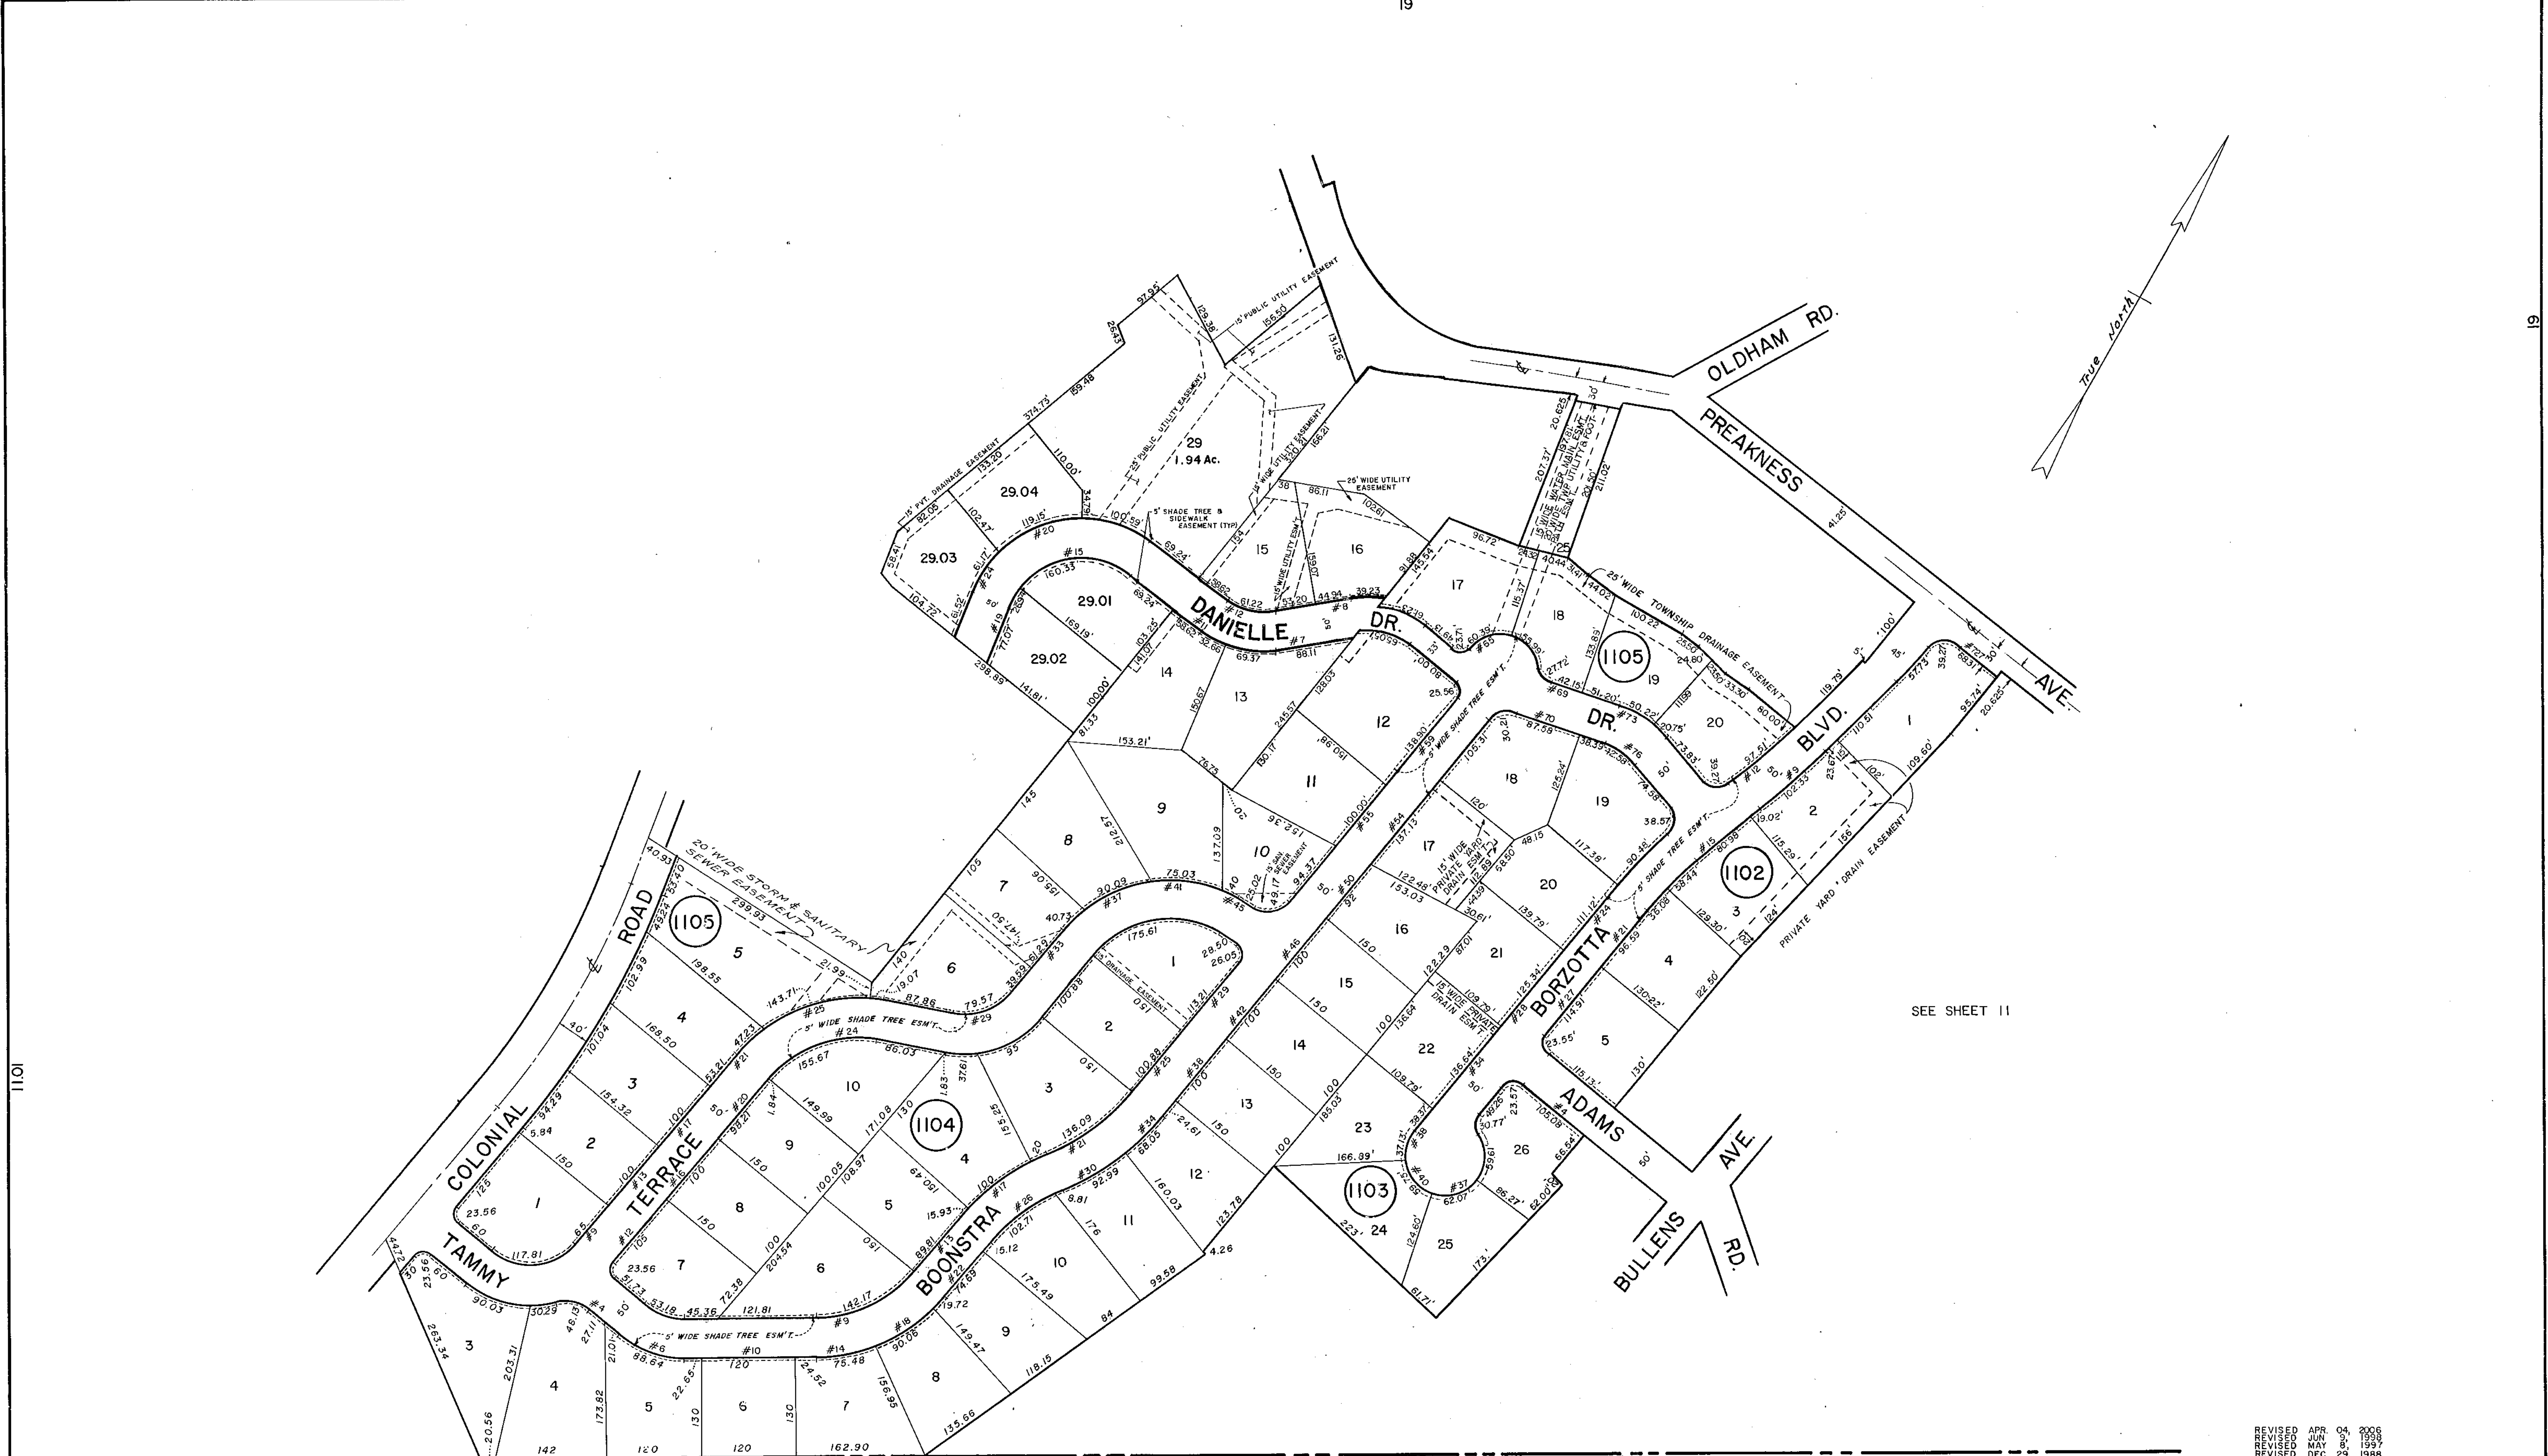

BOROUGH OF TOTOWA

REVISED APR. 04, 2006  
 REVISED JUN. 8, 1998  
 REVISED MAY 8, 1997  
 REVISED DEC. 29, 1988  
 REV. MAR. 1980  
 REVISED MAR. 13, 1978  
 REVISED APR. 7, 1975

REV. DEC. 4, 1969  
 REVISED DEC. 27, 1967  
 REVISED DEC. 18, 1966  
 REVISED DEC. 20, 1965  
 Revised Dec. 30, 1964

"I hereby certify that this map has been revised under my immediate supervision, and copies with the laws of the State of New Jersey."  
 Robert V. Monagelli N.J. Lic. #29354  
 Professional Land Surveyor

ASSESSMENT MAP  
 WAYNE TOWNSHIP  
 PASSAIC COUNTY, N. J.

SCALE 1" = 100'

DEC.1964 WAYNE TWSP ENGR. DEPT.